



Willow Boulevard/A-Site Landfill Operable Unit Post-Construction Cross-Section Views & Components of the Cap System

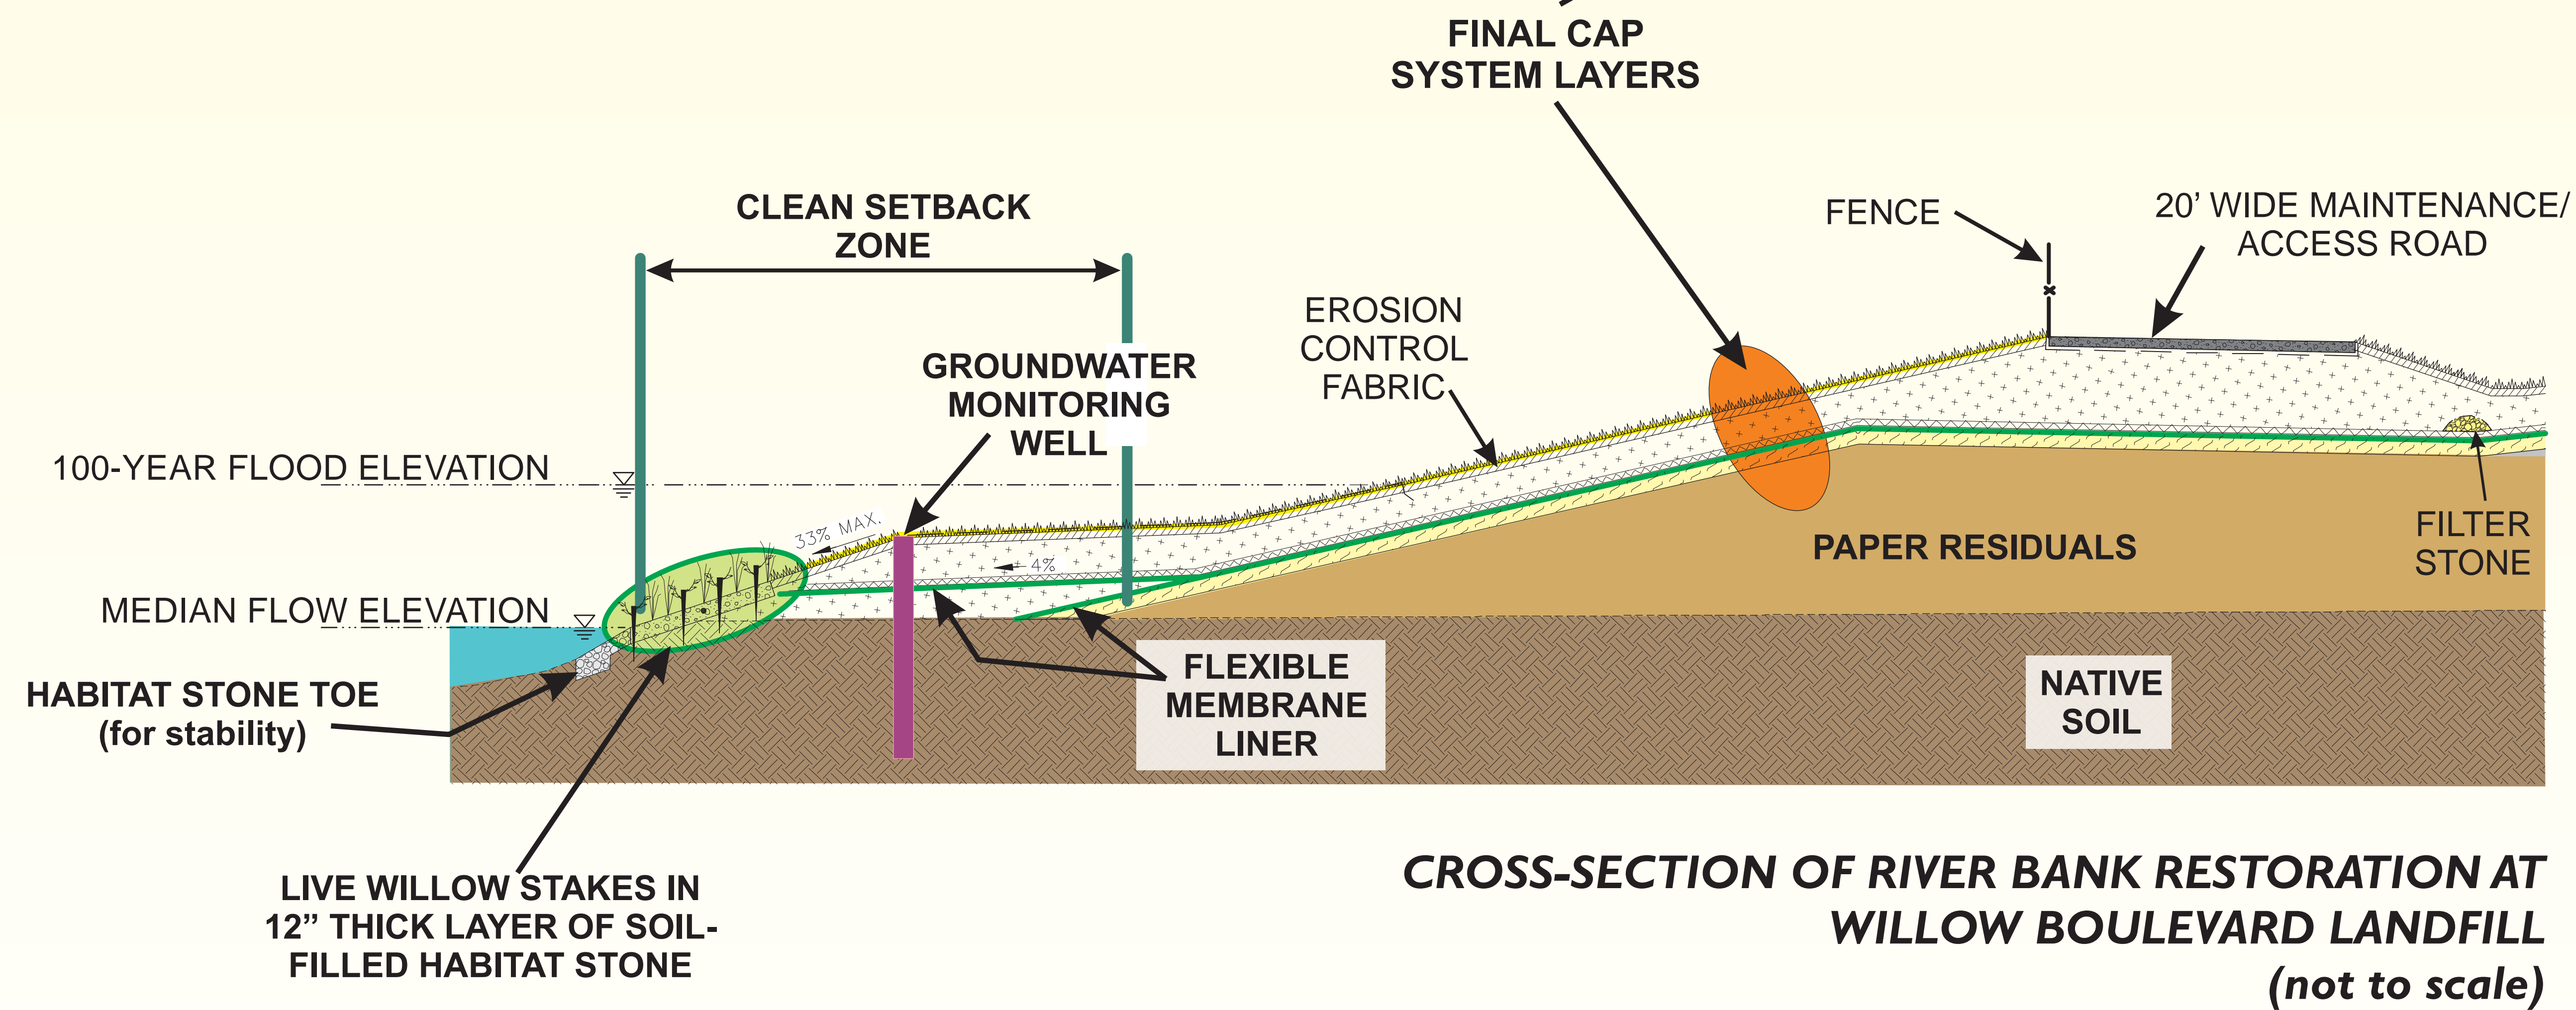

Project Sponsor:

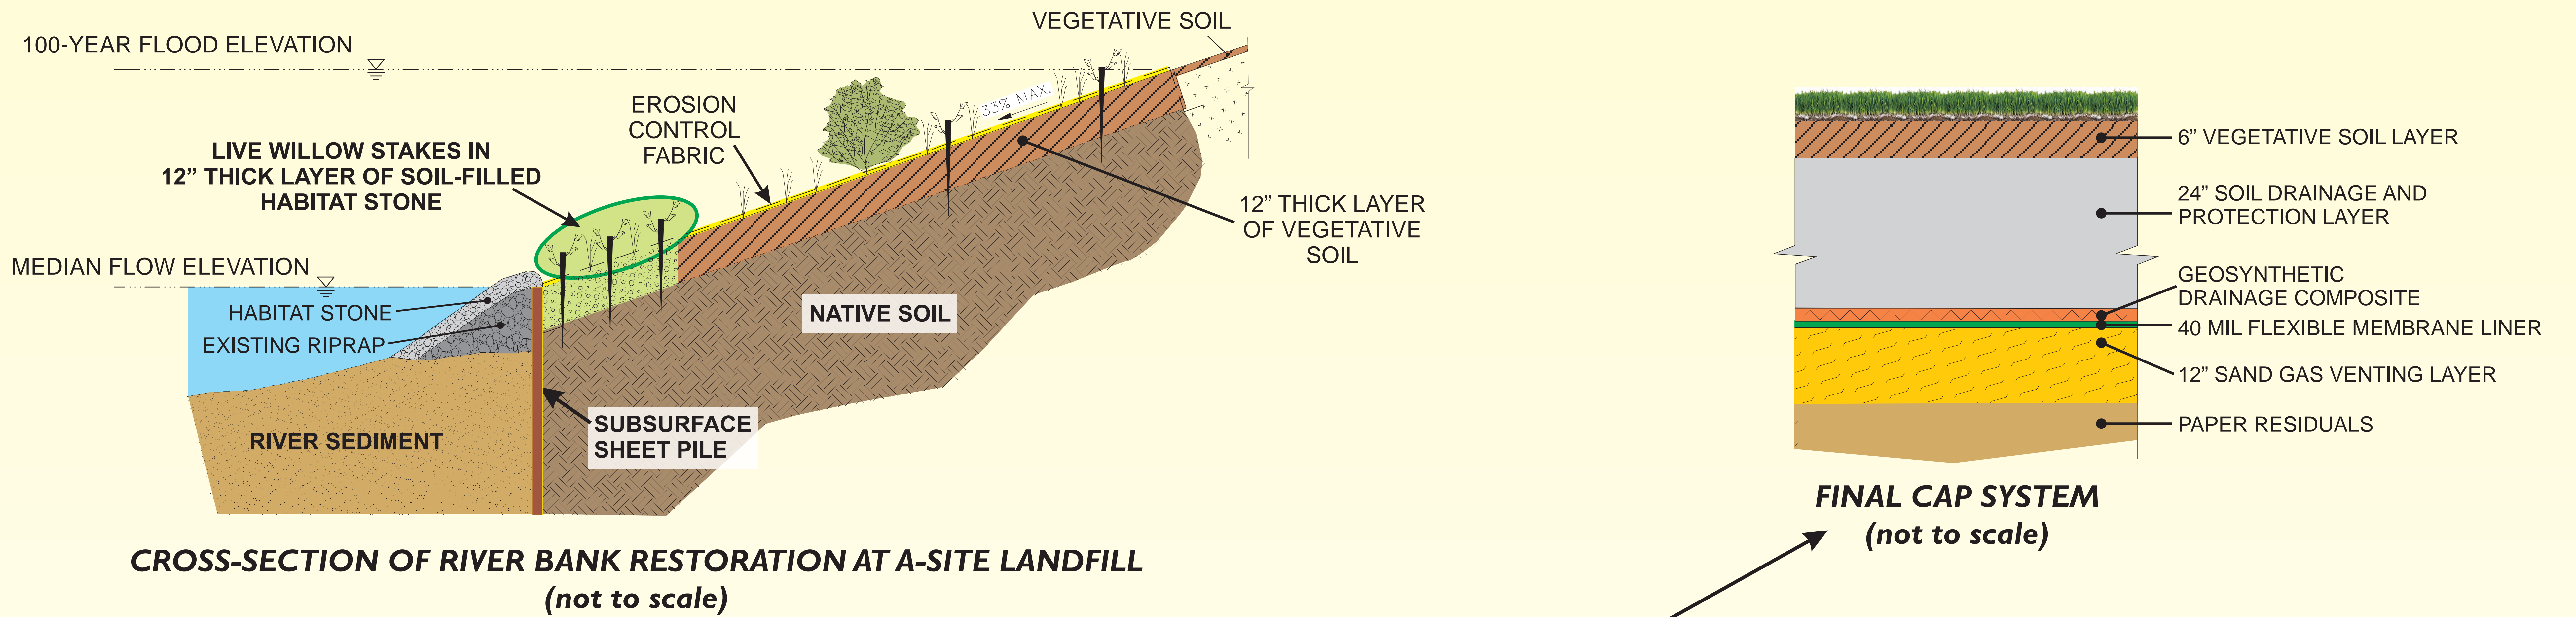

Georgia-Pacific will carry out a long-term monitoring and maintenance program at the project area to verify that various elements of the cleanup program, including the landfill cap, continue to perform as expected over time.

Engineering Design:

